


Różnice rzędnych

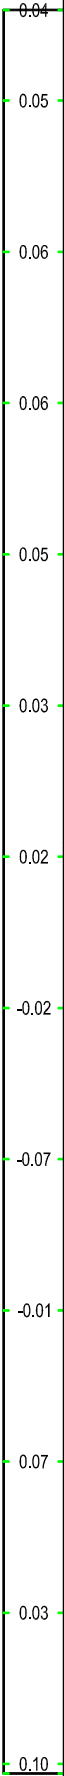

Profil - Droga gminna Kwasy - 01



Rzędne niwelety	164.68	164.72	164.78	164.85	164.91	164.97	165.04	165.10	165.17	165.33	165.53	165.74	165.91
Rzędne istniejące	164.63	164.67	164.72	164.79	164.86	164.94	165.02	165.13	165.24	165.34	165.47	165.70	165.89

Elementy niwelety	L=86.25m F=0.65%												
Elementy trasy	PROSTA L=197.69m F=2.04%												
Odległości	34.01	40.00	50.00	60.00	70.00	80.00	90.00	00.00	10.00	20.00	30.00	40.00	50.00
Kilometraż	0+634							0+700					0+751

